

# ØLLEMOSERENDEN



HEDESELSKABET
















— Opmåling foretaget af DDH/Roskilde maj 1994

- - - - - Ny regulativ bundkote

lodret akse : kote i m skala 1:100

vandret akse : afstand i m skala 1:100

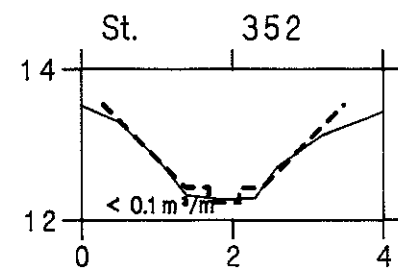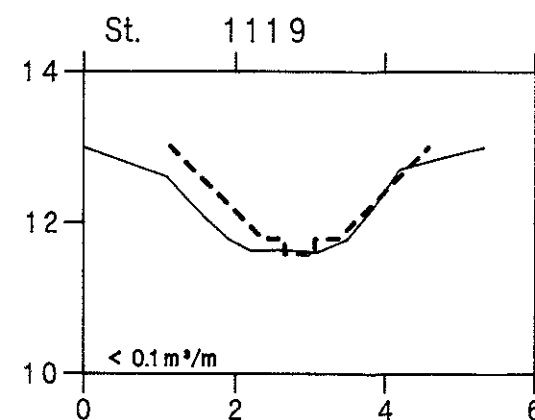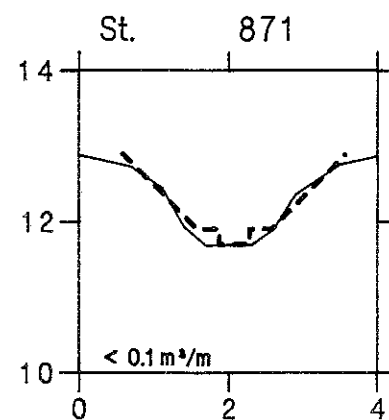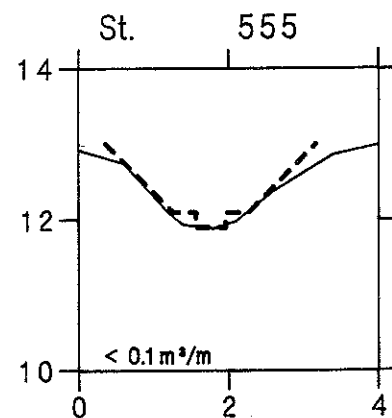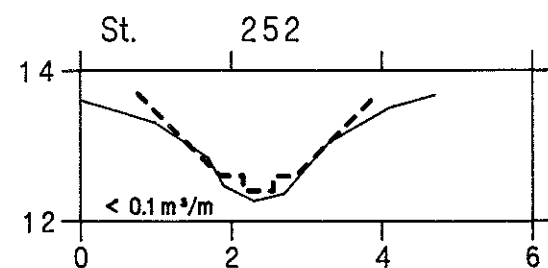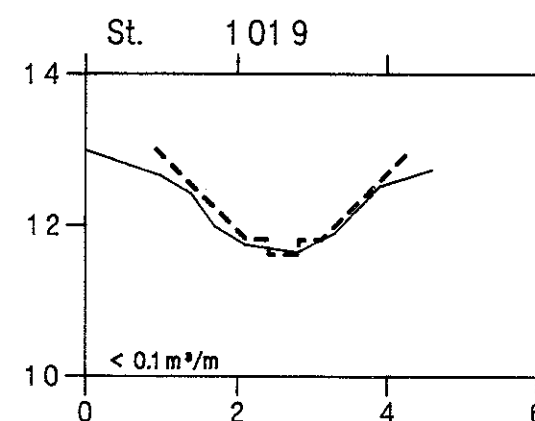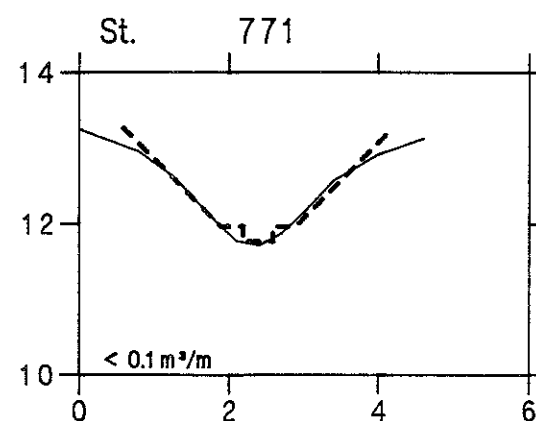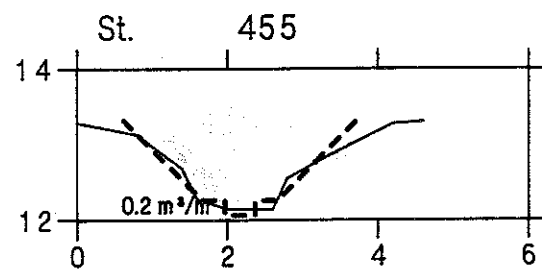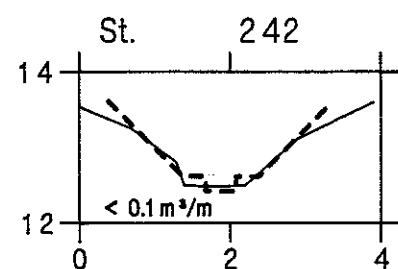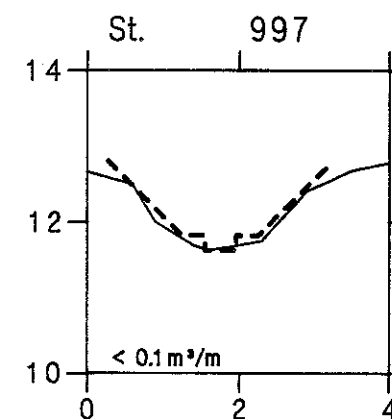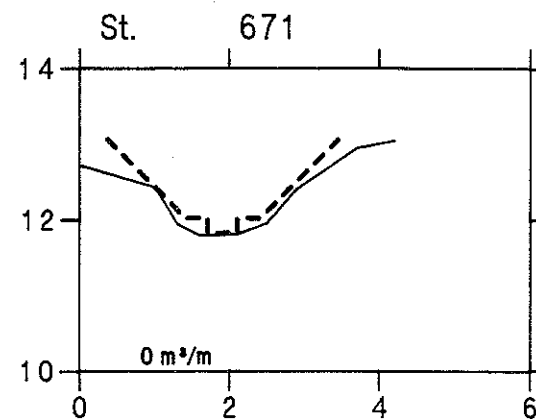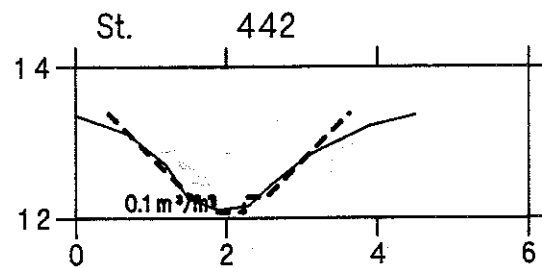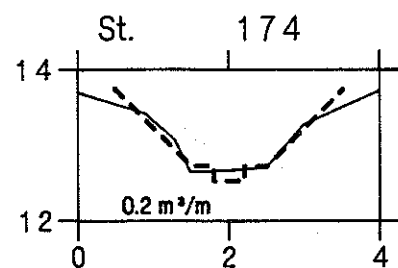


# ØLLEMOSERENDEN

VASP 

— Opmåling foretaget af DDH/Roskilde maj 1994

- - - - - Ny regulativ bundkote

lodret akse : kote i m skala 1:1 00  
vandret akse : afstand i m skala 1:1 00

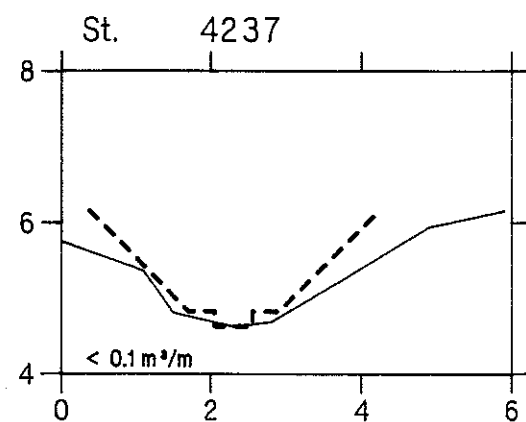

HEDESELSKABET



# ØLLEMOSERENDEN

VASP 



— Opmåling foretaget af DDH/Roskilde maj 1994

- - - - - Ny regulativ bundkote

lodret akse : kote i m skala 1:100

vandret akse : afstand i m skala 1:100

HEDESELSKABET 

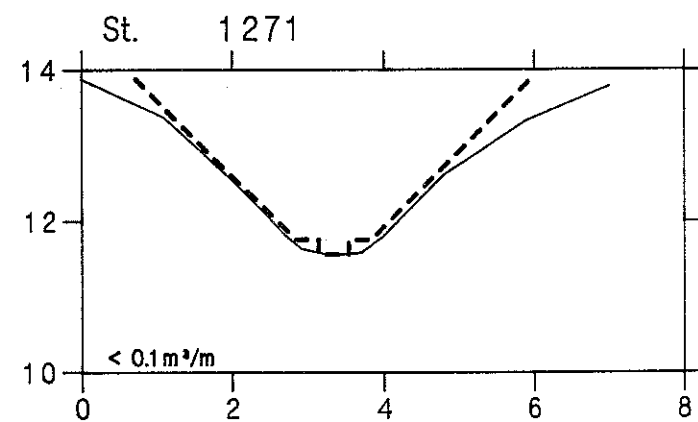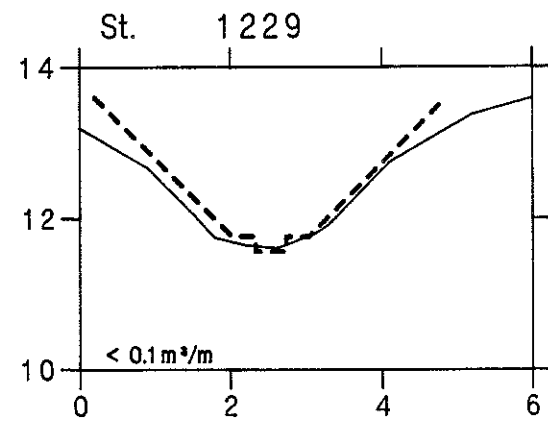

# ØLLEMOSERENDEN

VASP 

HEDESELSKABET 

— Opmåling foretaget af DDH/Roskilde maj 1994  
- - - - - Ny regulativ bundkote

lodret akse : kote i m skala 1:100  
vandret akse : afstand i m skala 1:100

